


PREFIN MTL COPING - TYP  
 FACADE LIGHTING  
 EIFS - TYPICAL  
 FABRIC AWNING ON ALUMINUM FRAME

LED FIBER OPTIC LGT  
 PREFIN MTL FLSHG  
 ALUM. STOREFRONT  
 ADHERED STONE VENEER  
 PVC COATED STL CTR

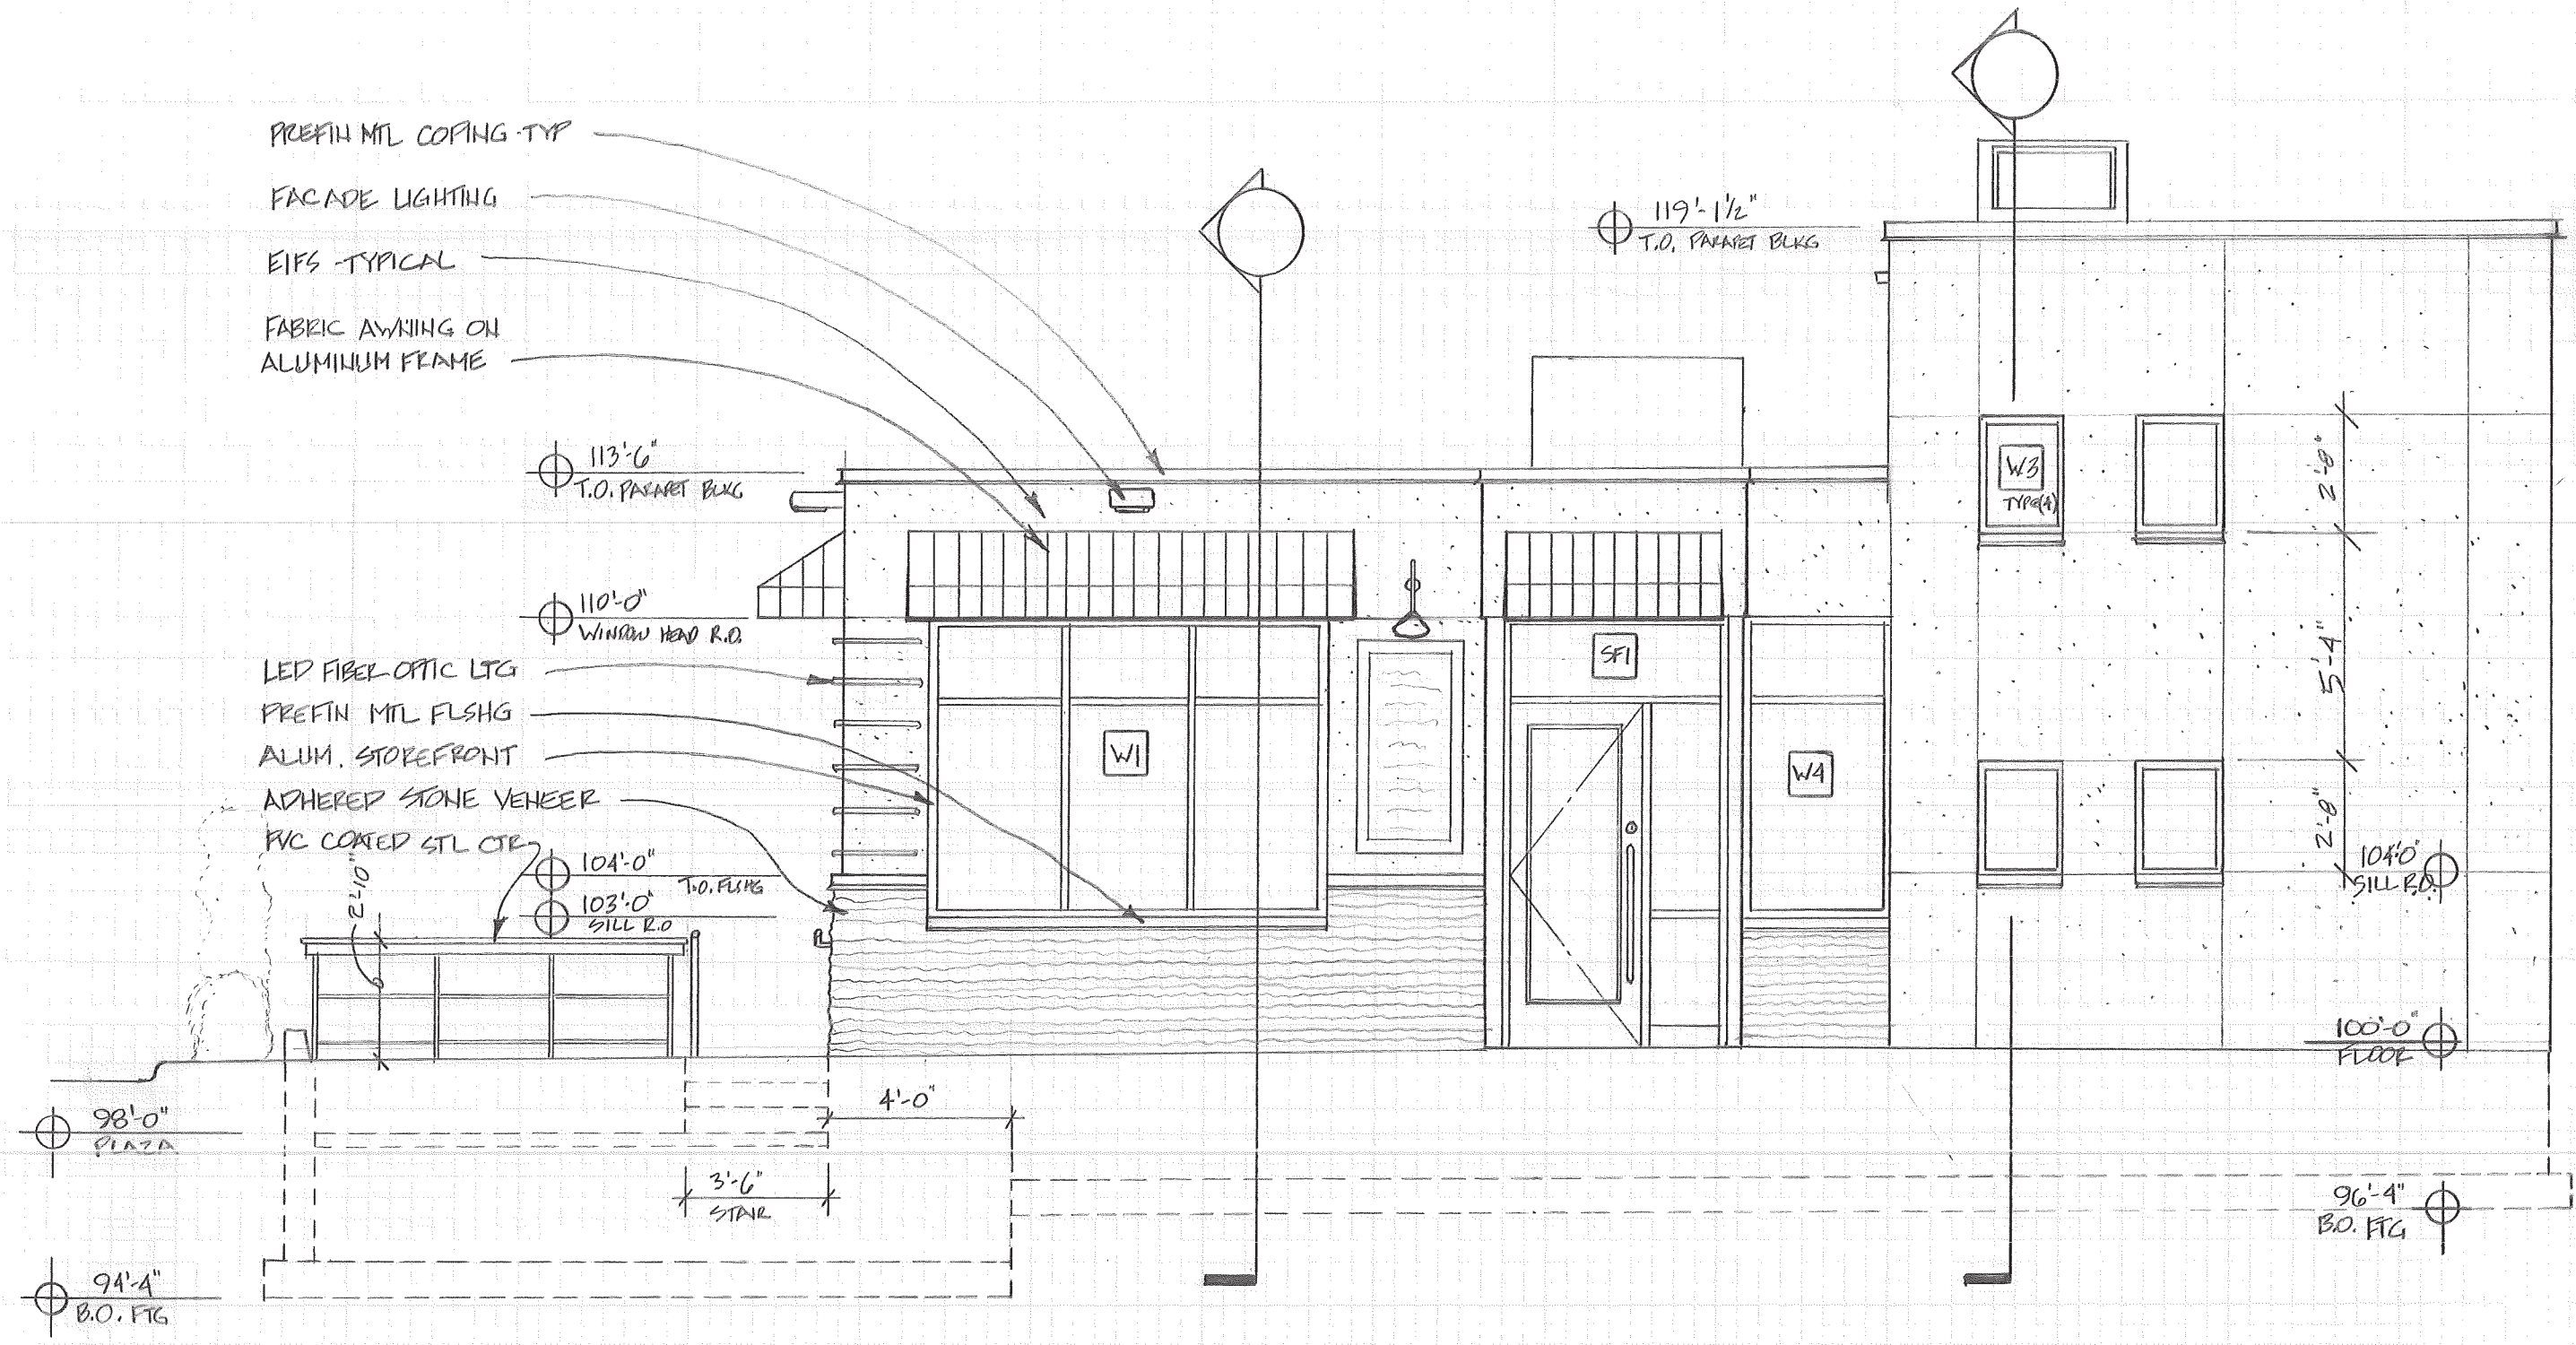

**Trustworthy Builders, Inc**  
 5000 Whiteout Way, Glacier, MN 55199  
 Contact: Jan Johanneson PH: 507-234-5678  
 Email: JJ01@TrustworthyBuilders.com

Revisions:


**East Elevation**  
 Scale: 1/4" = 1'-0"  
**Sammy's Submarine Sandwiches**  
 1234 Main Street, Glacier, MN 55199