

Revisions:


Building Sections

Scale: 1/4" = 1'-0"

Sammy's Submarine Sandwiches
 1234 Main Street, Glacier, MN 55199

3/4/2016

9

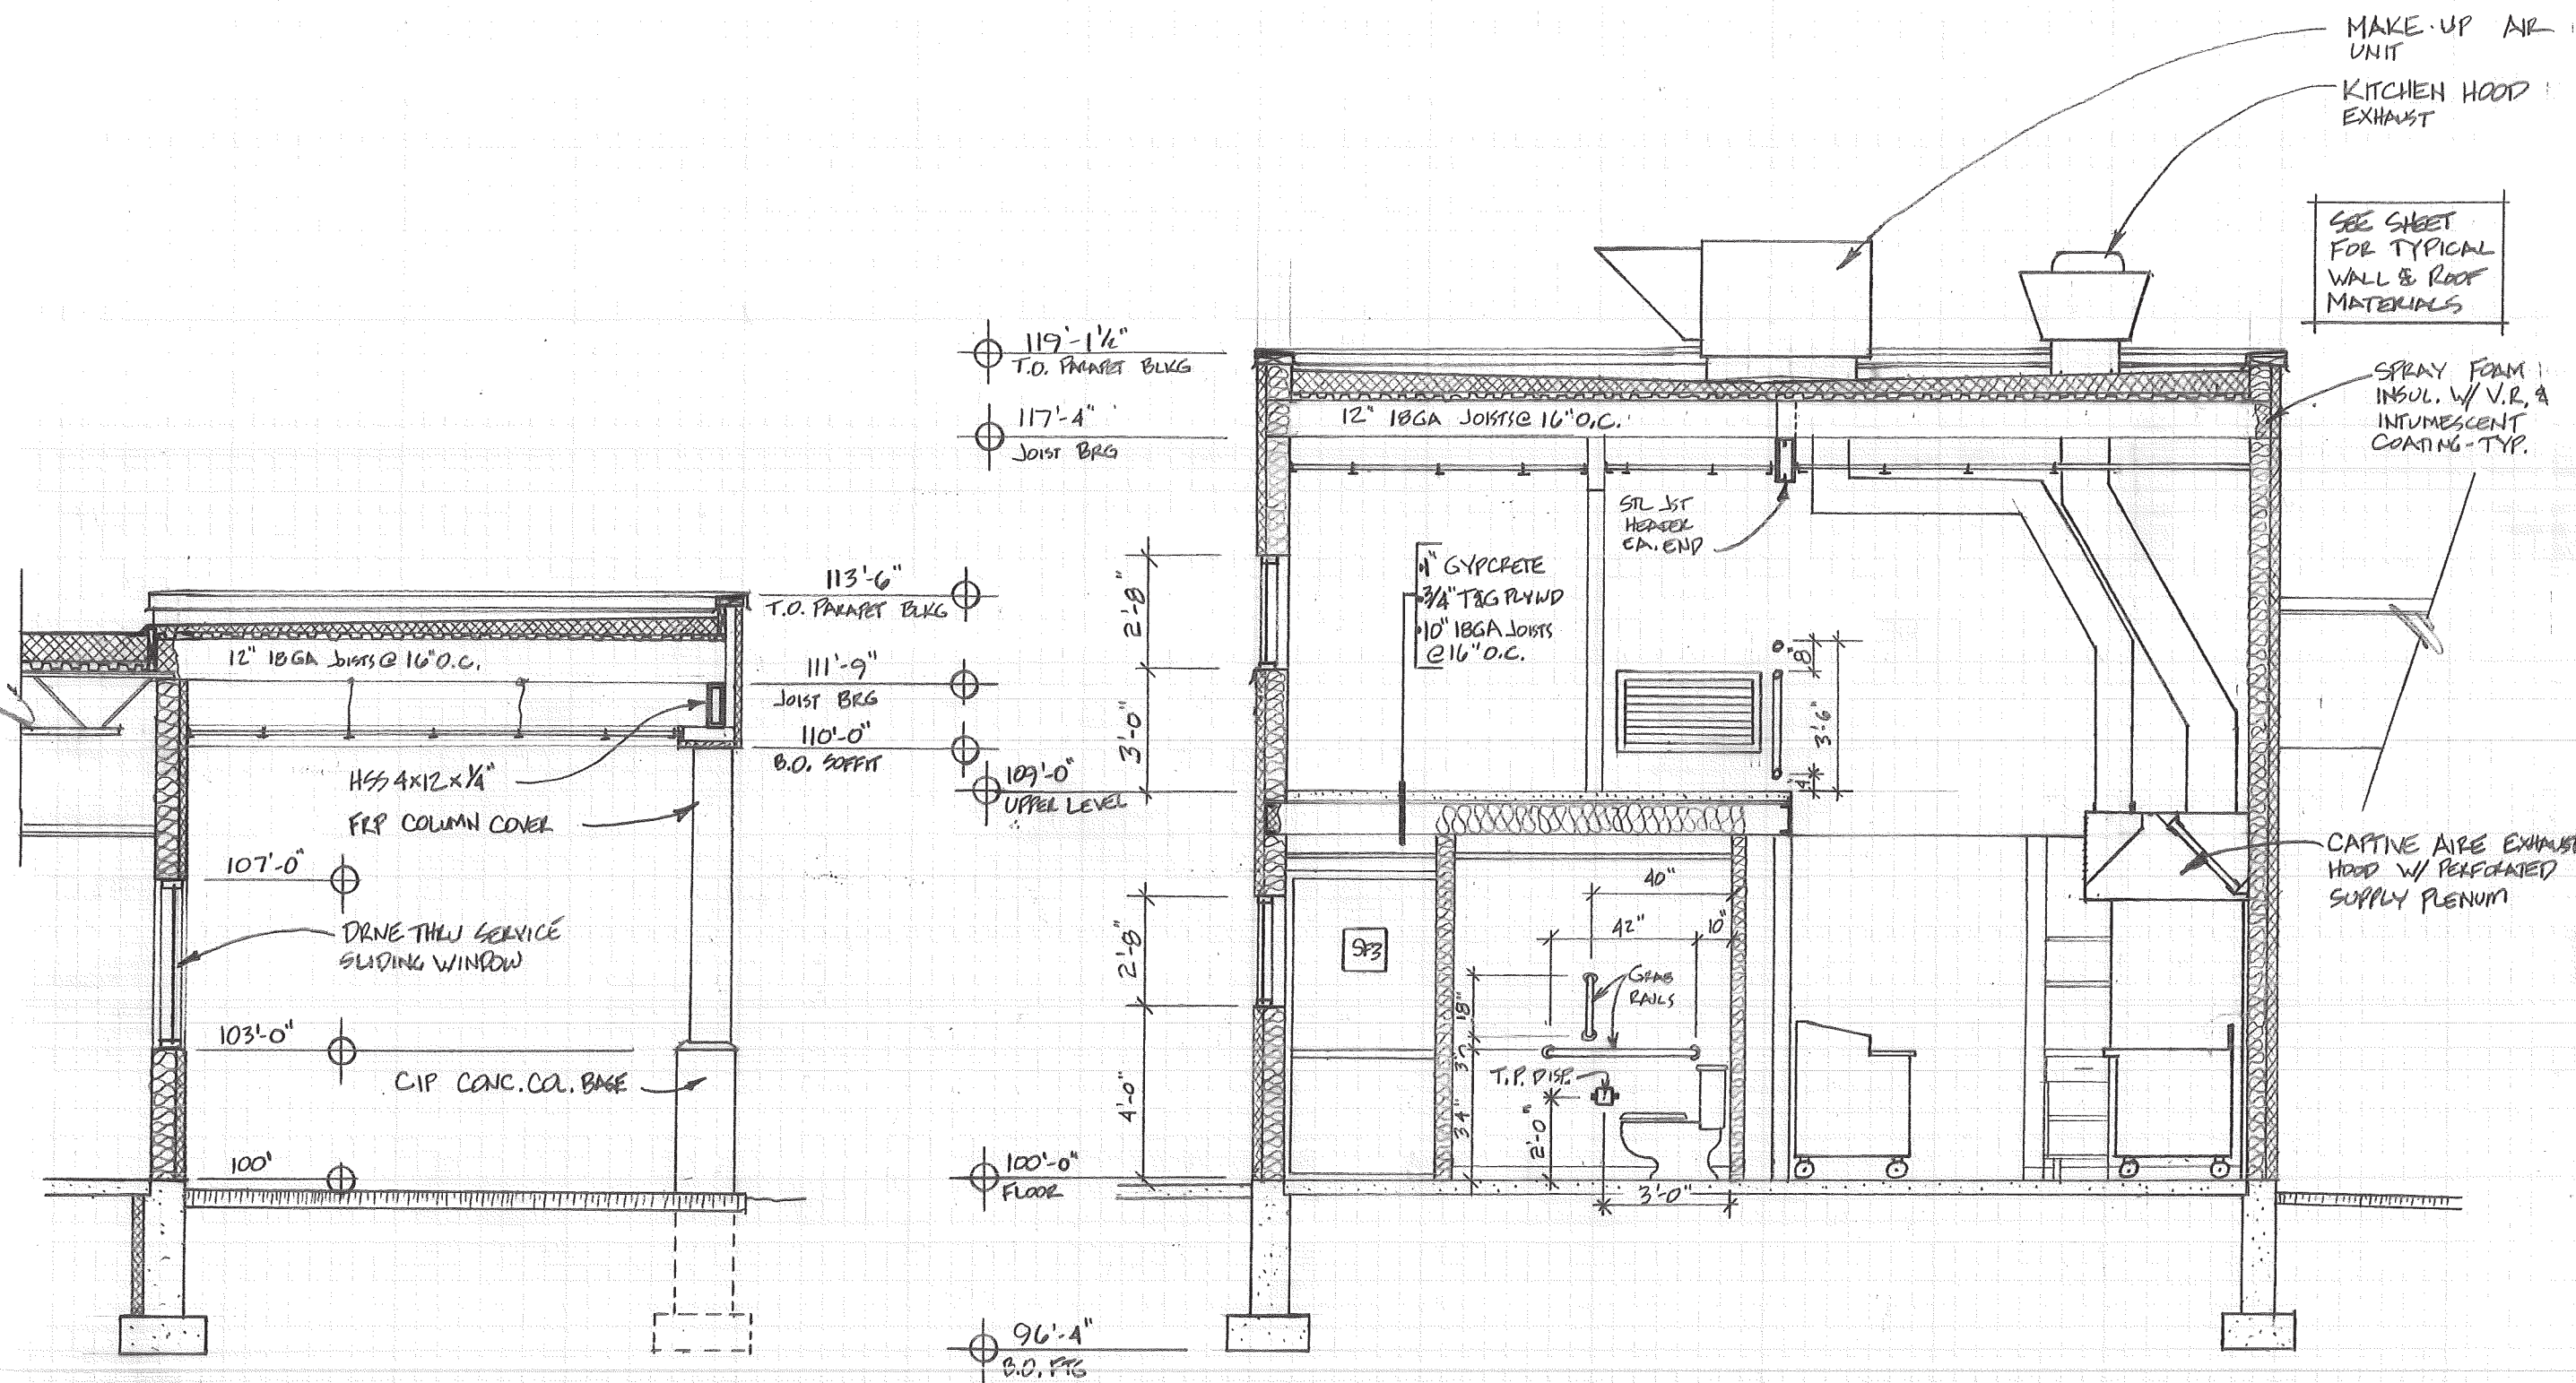

1 DRIVE THRU CANOPY
 1/4" = 1'-0"

2 SECTION @ KITCHEN
 1/4" = 1'-0"