

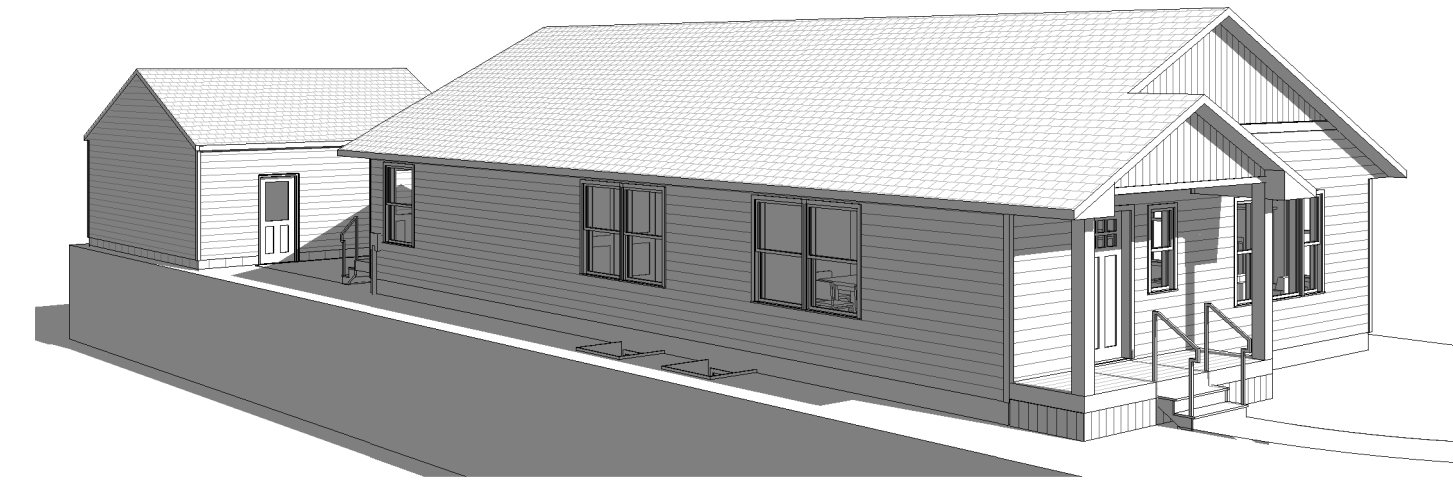
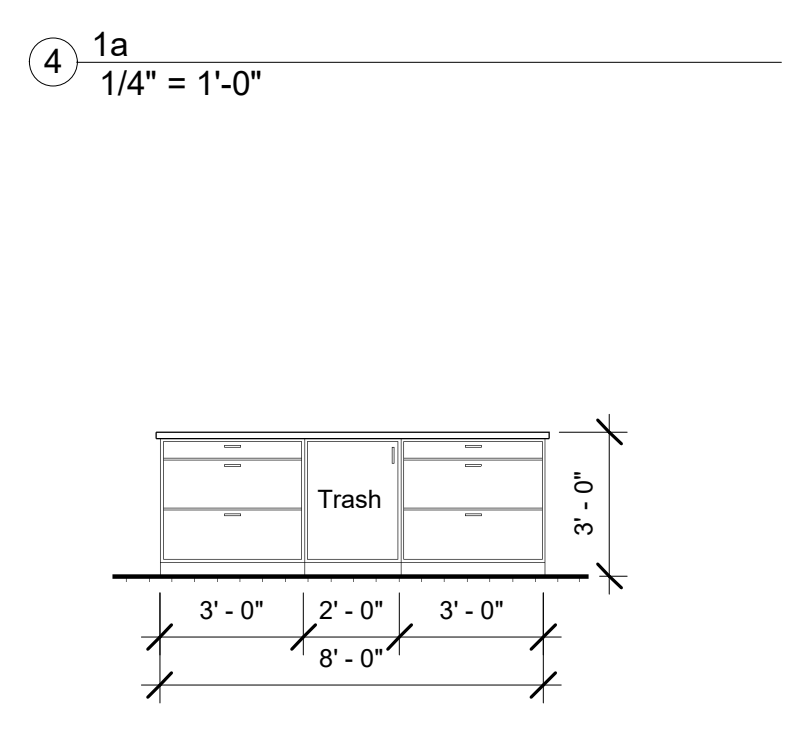
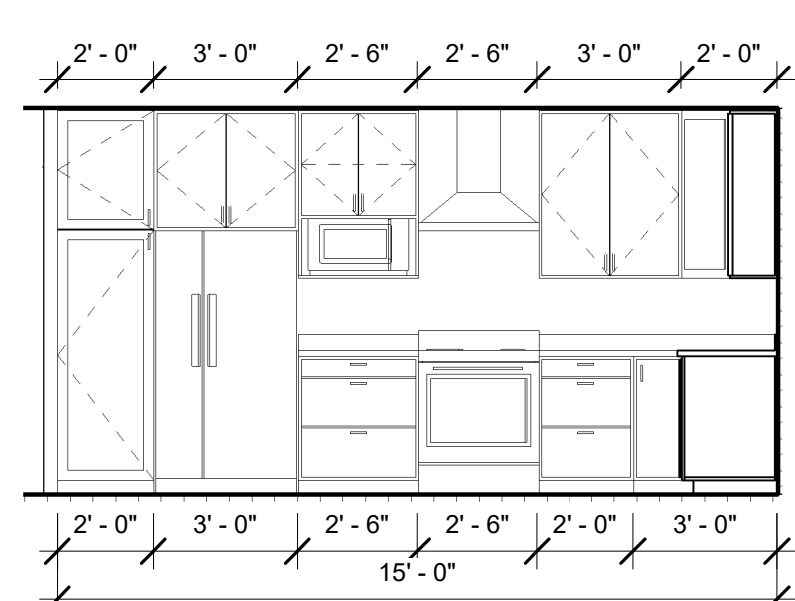
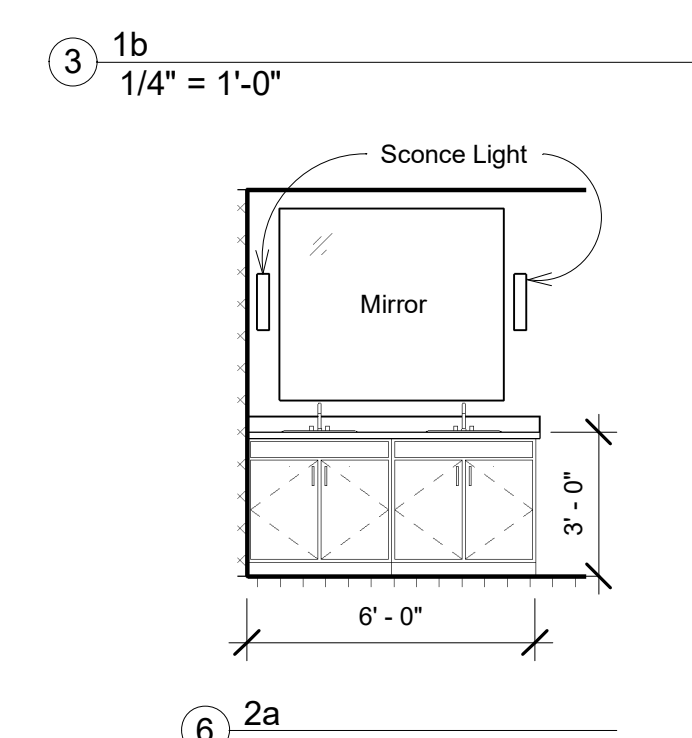



1 Lower Level
1/4" = 1'-0"

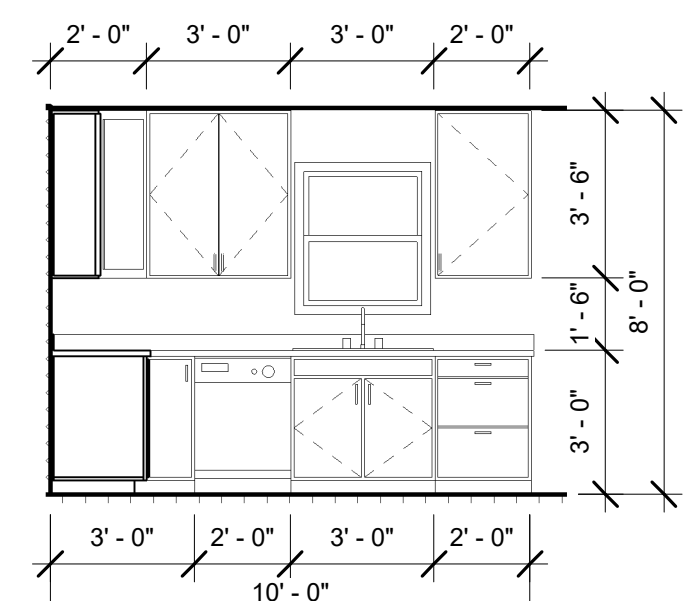


8 3D View 1

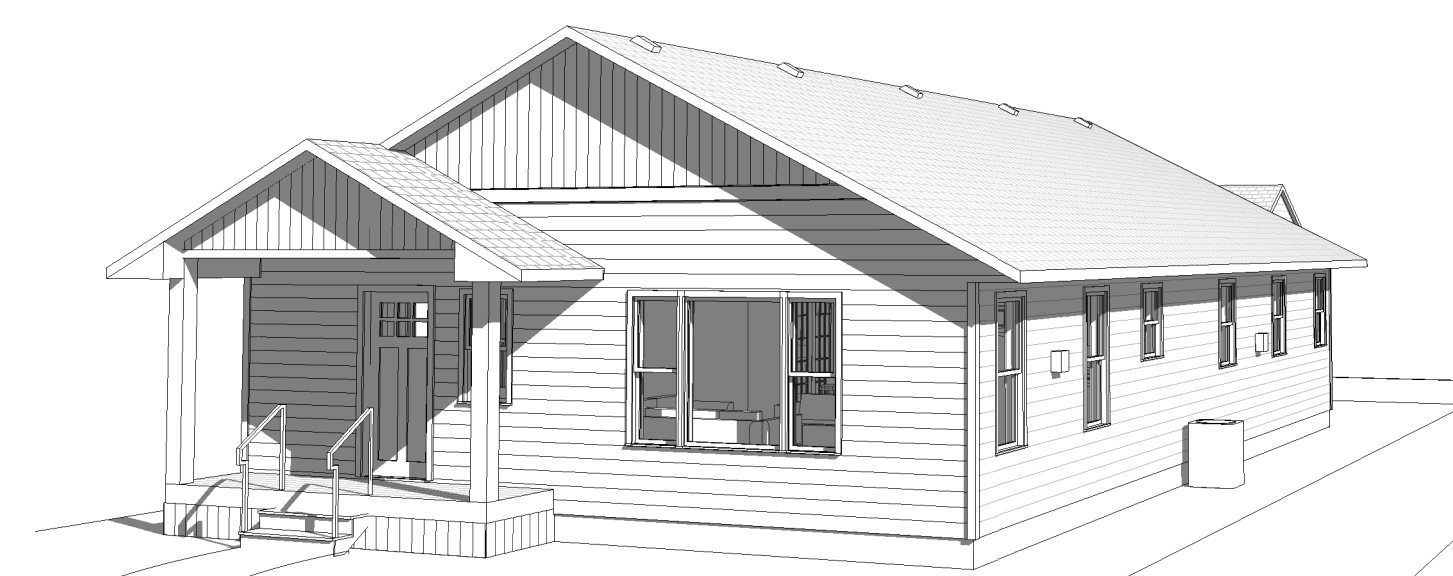


9 3D View 2

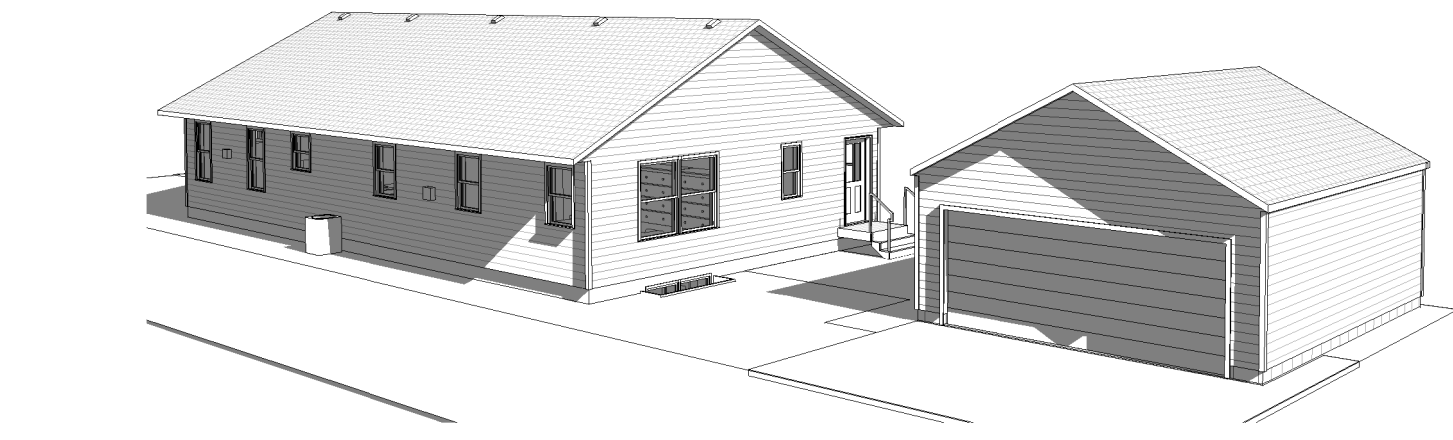


10 3D View 3

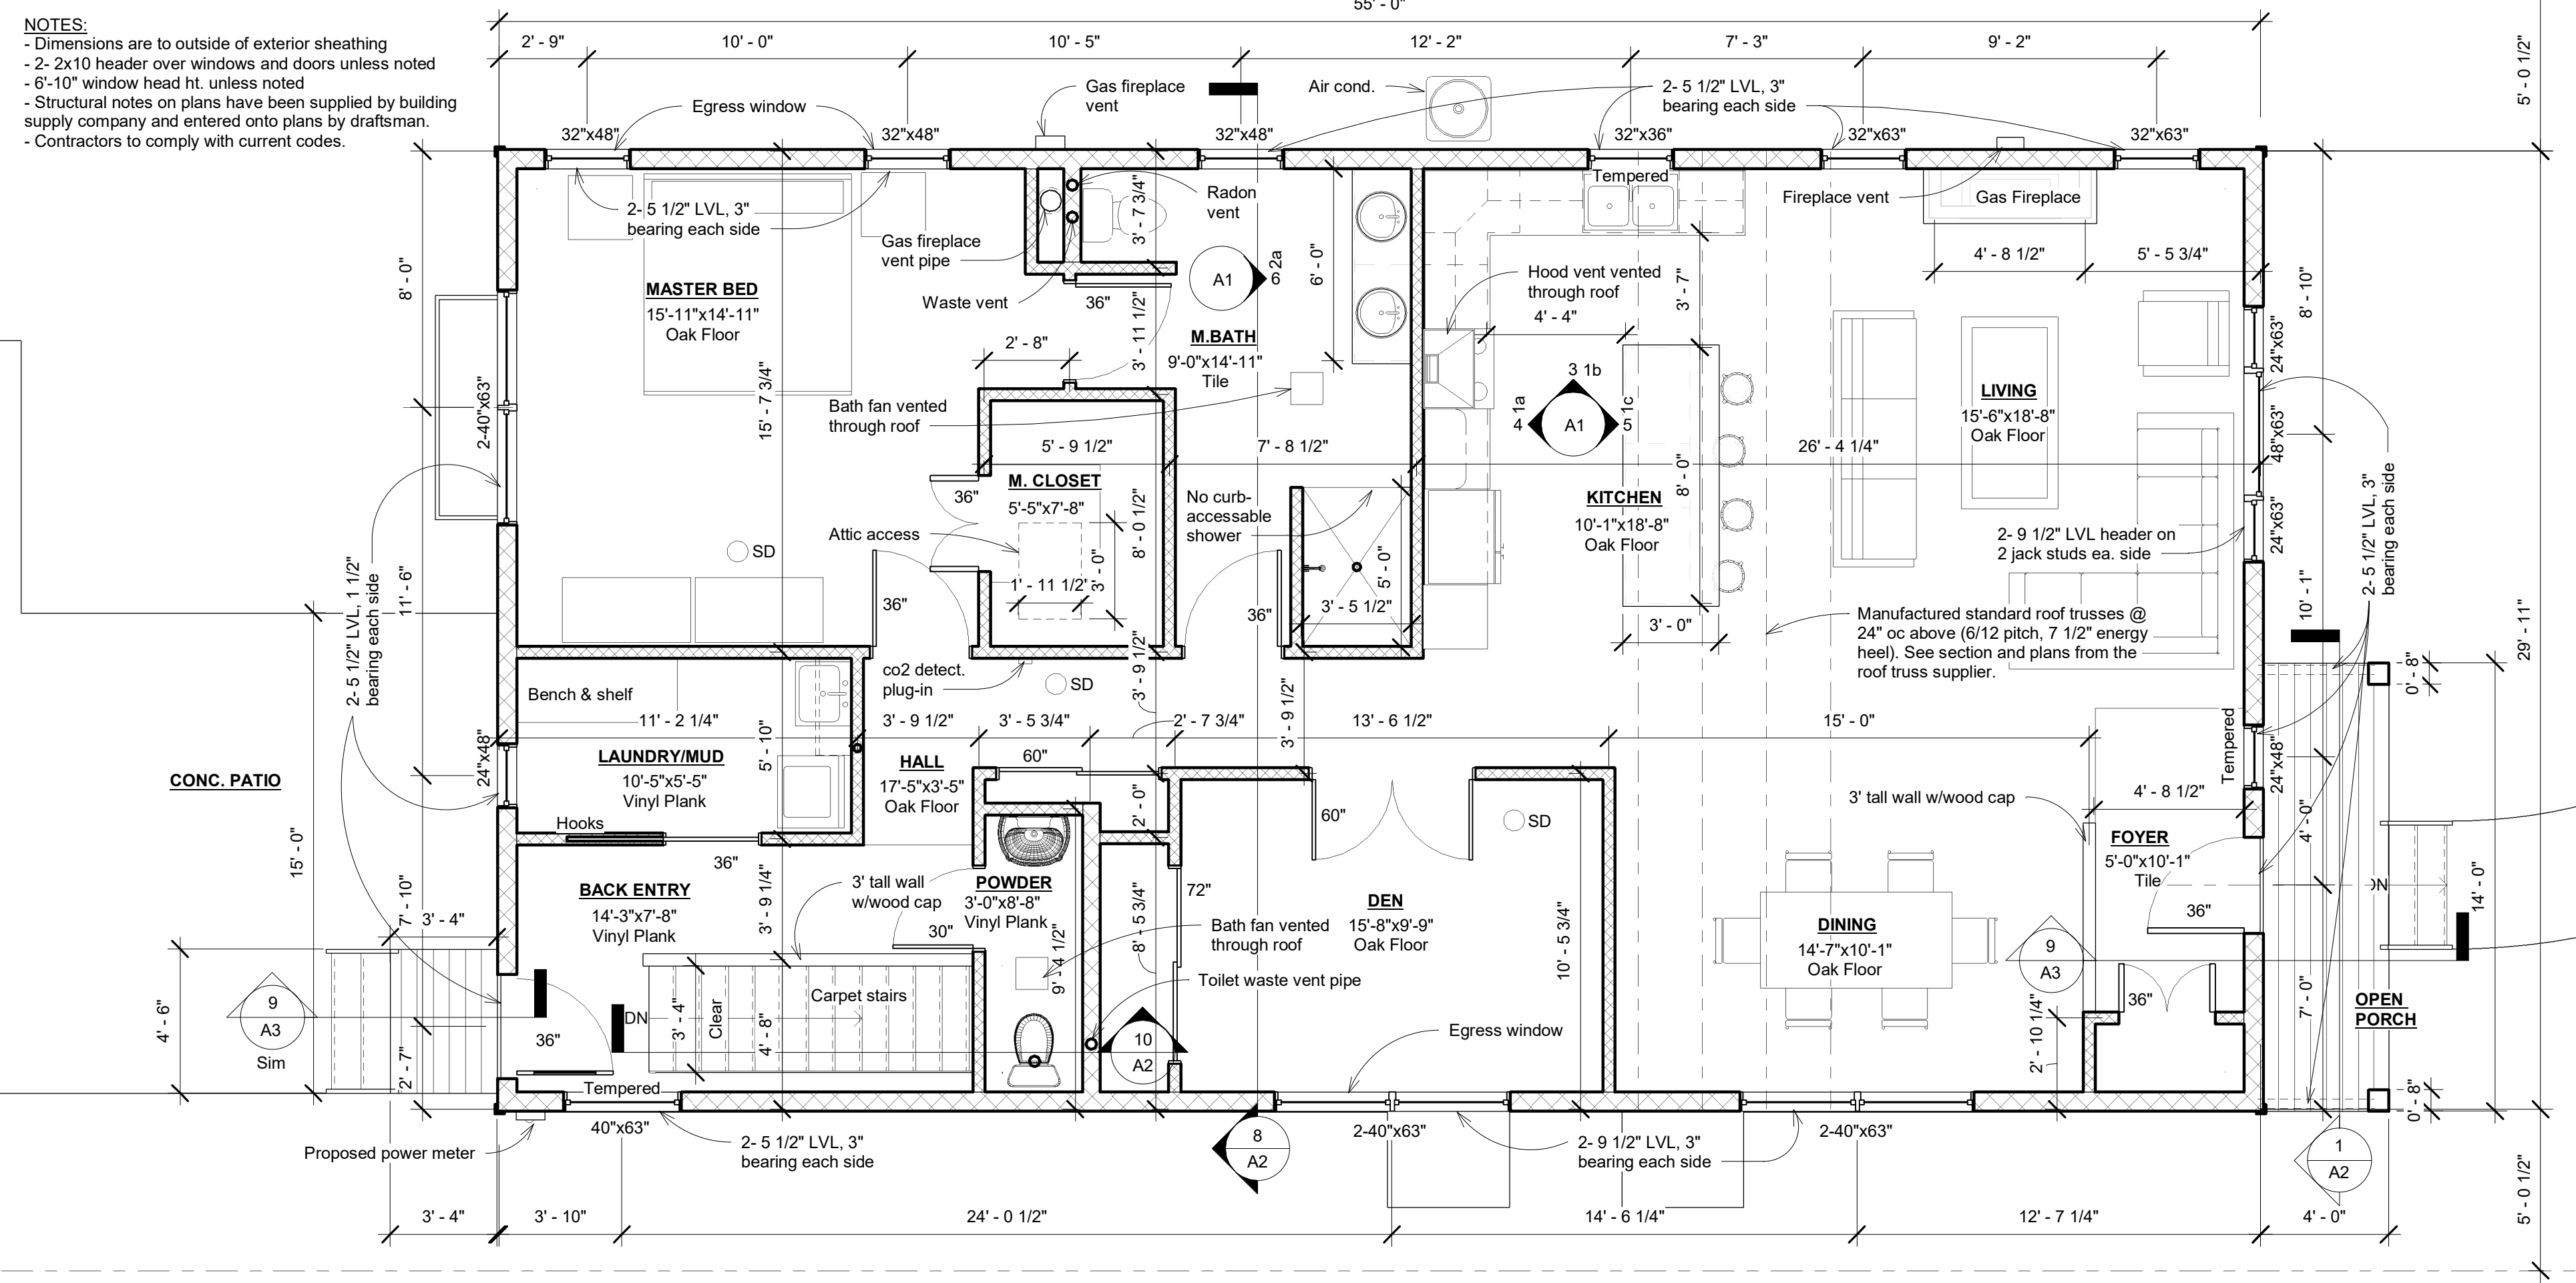

2 Main Level
1/4" = 1'-0"

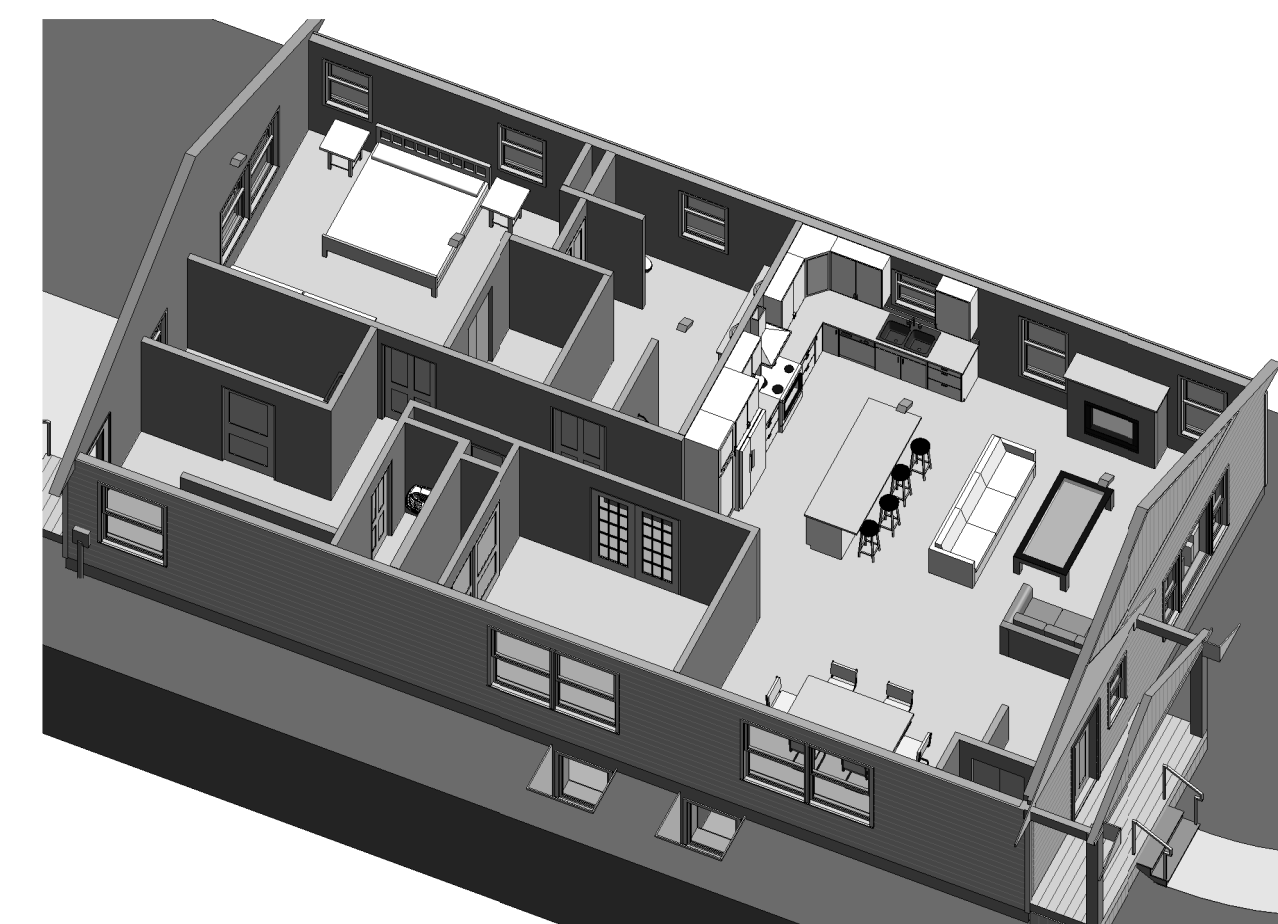

7 3D no roof set

 

No.	Description	Date

A1

Scale 1/4" = 1'-0"